


Ground Floor Plan

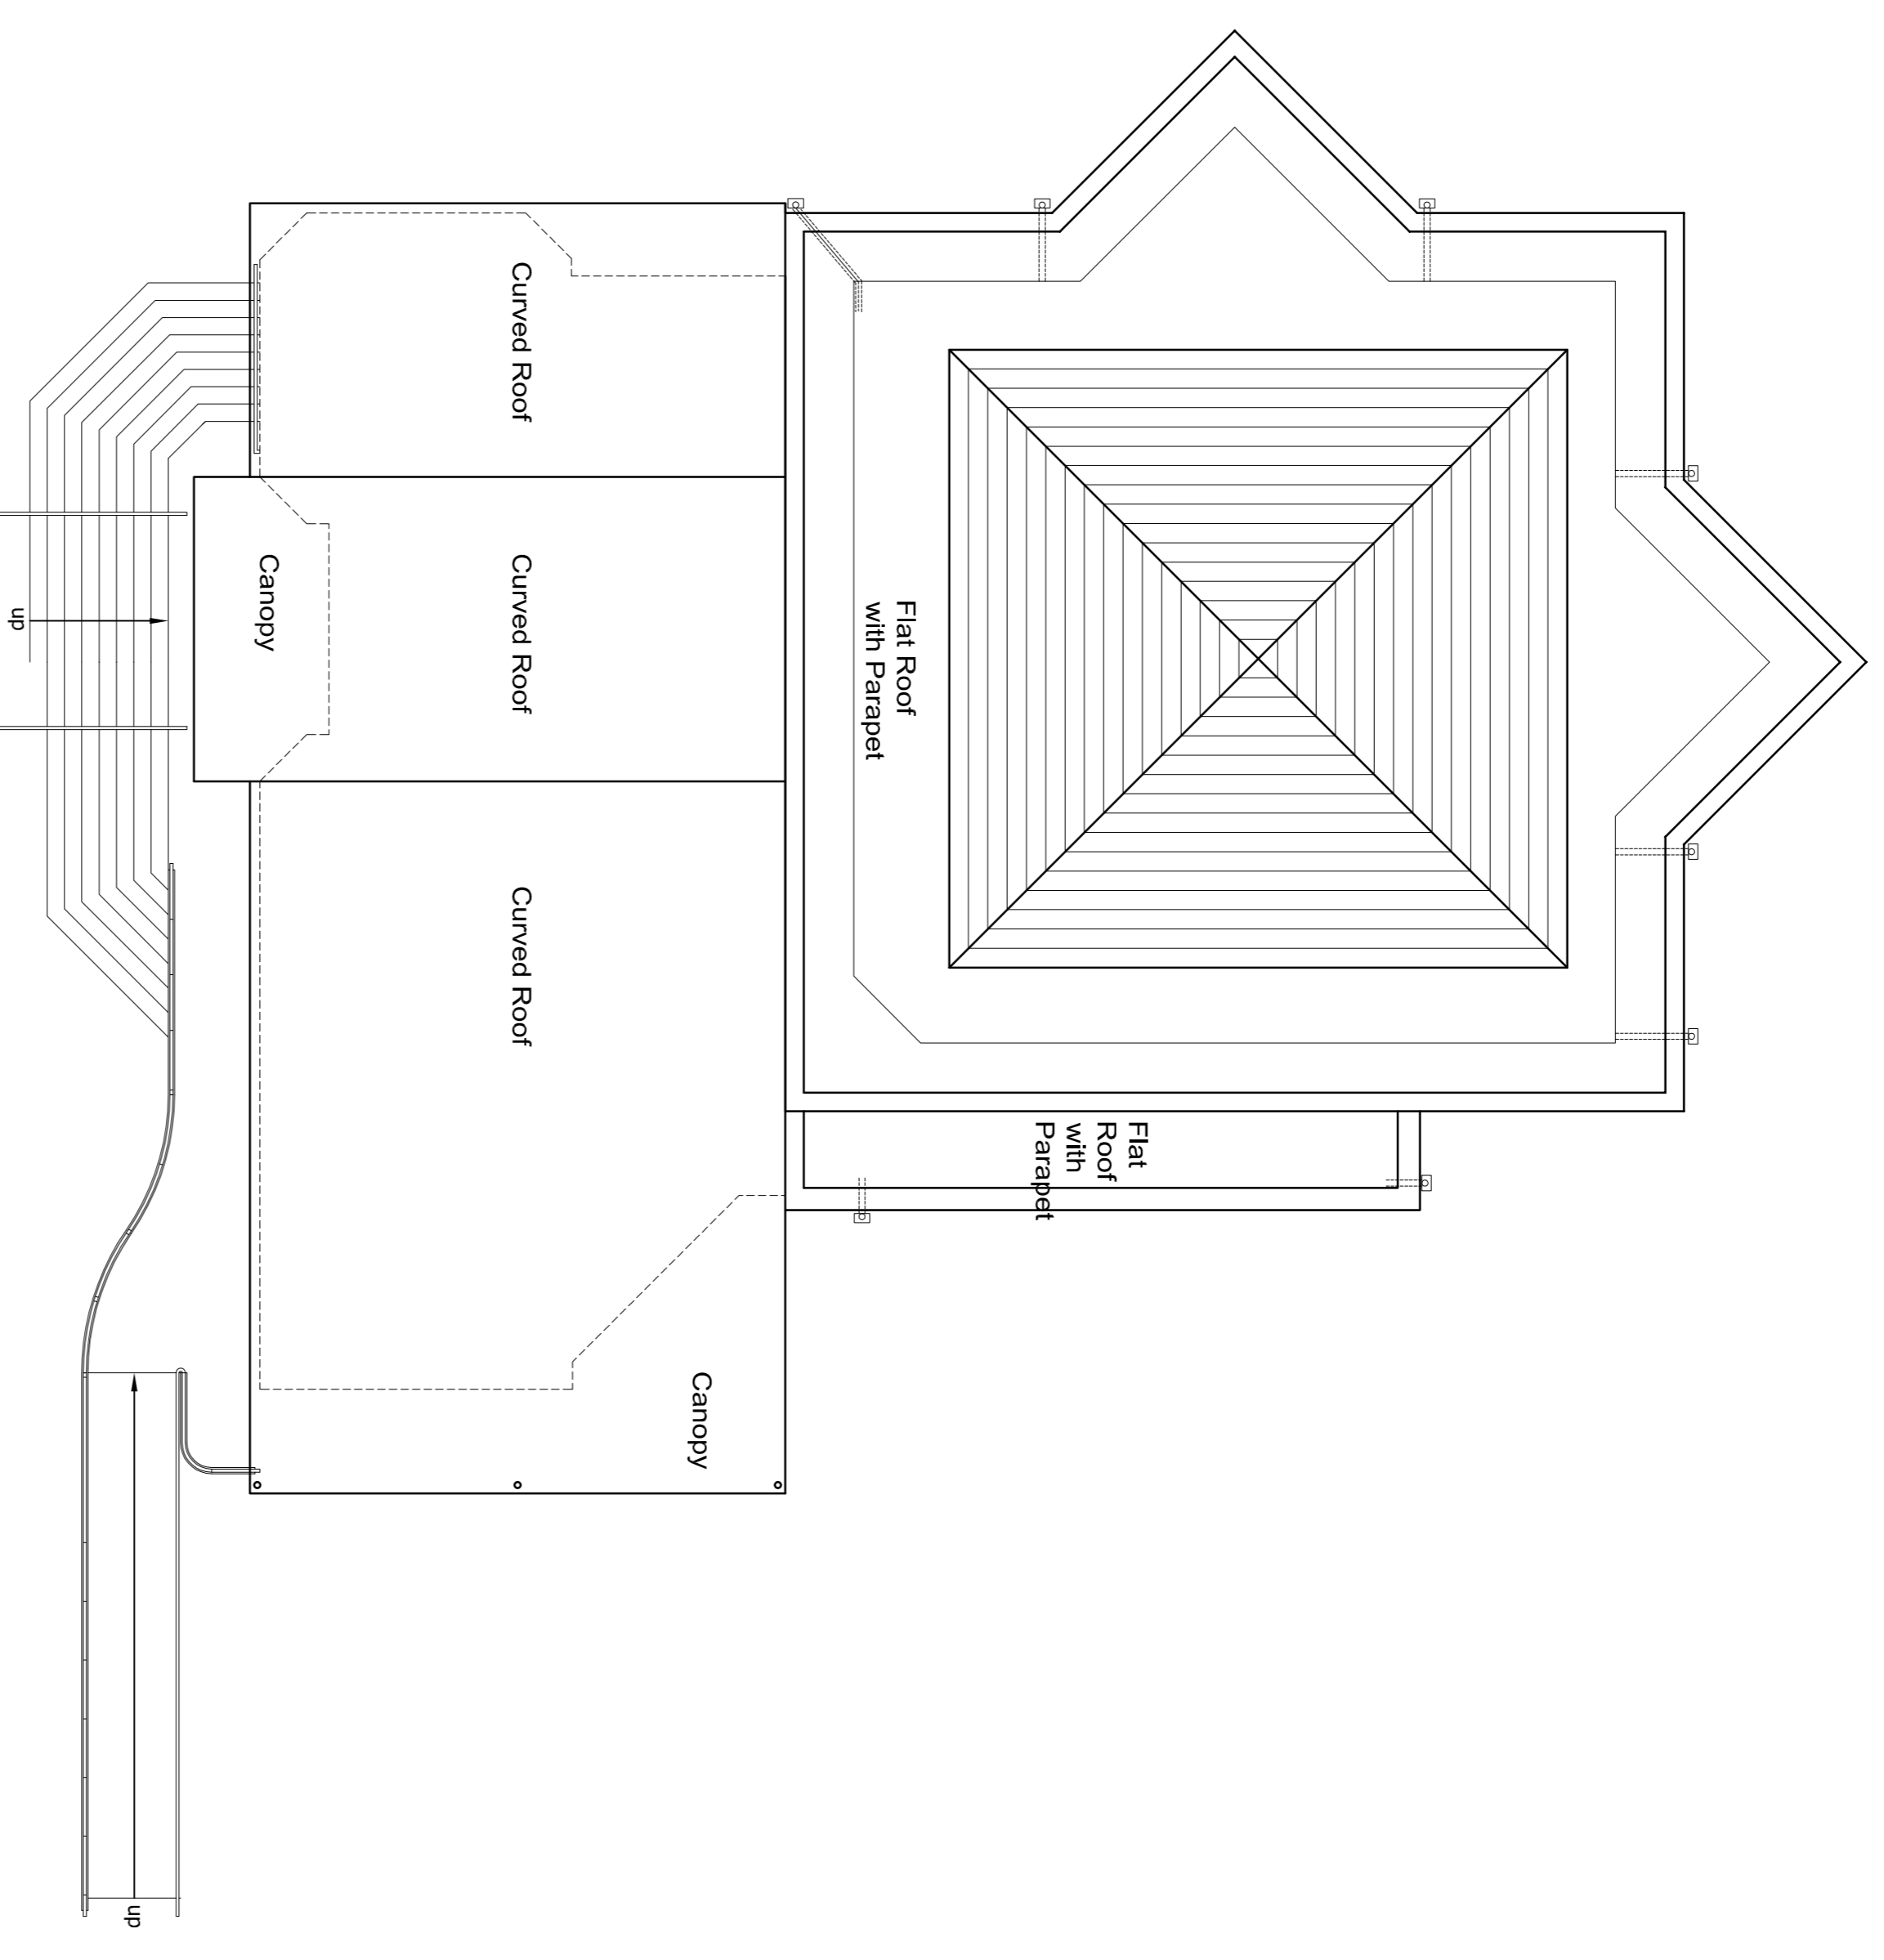

Roof Plan

**NOTES**  
 This drawing and its contents are copyright.  
 It is not to be reproduced in any way without prior permission.  
 It is not to be used for any other project without the written consent of the architect.  
 Check all dimensions on site and notify the Architect of any discrepancies.  
 Models and references on this drawing are based on the Sarum Partnership drawing standards and Common Arrangement. Copies are available on request.

REV AMENDMENT DETAILS

DATE DRAWN BY

**sarum architects**  
 The Coach House, Romsey Road, Whiteparish, Salisbury, Wiltshire SP5 2RG  
 Tel: 01794 644241 Fax: 01794 694 019  
 Email: [enquiries@sarumconnect.com](mailto:enquiries@sarumconnect.com)

**Whiteley Church, Whiteley**  
 SCALE 1:100@A1 DWG NO. 4389 - 02  
 DRAWING TITLE Proposed Plans DATE DEC08 REV -