



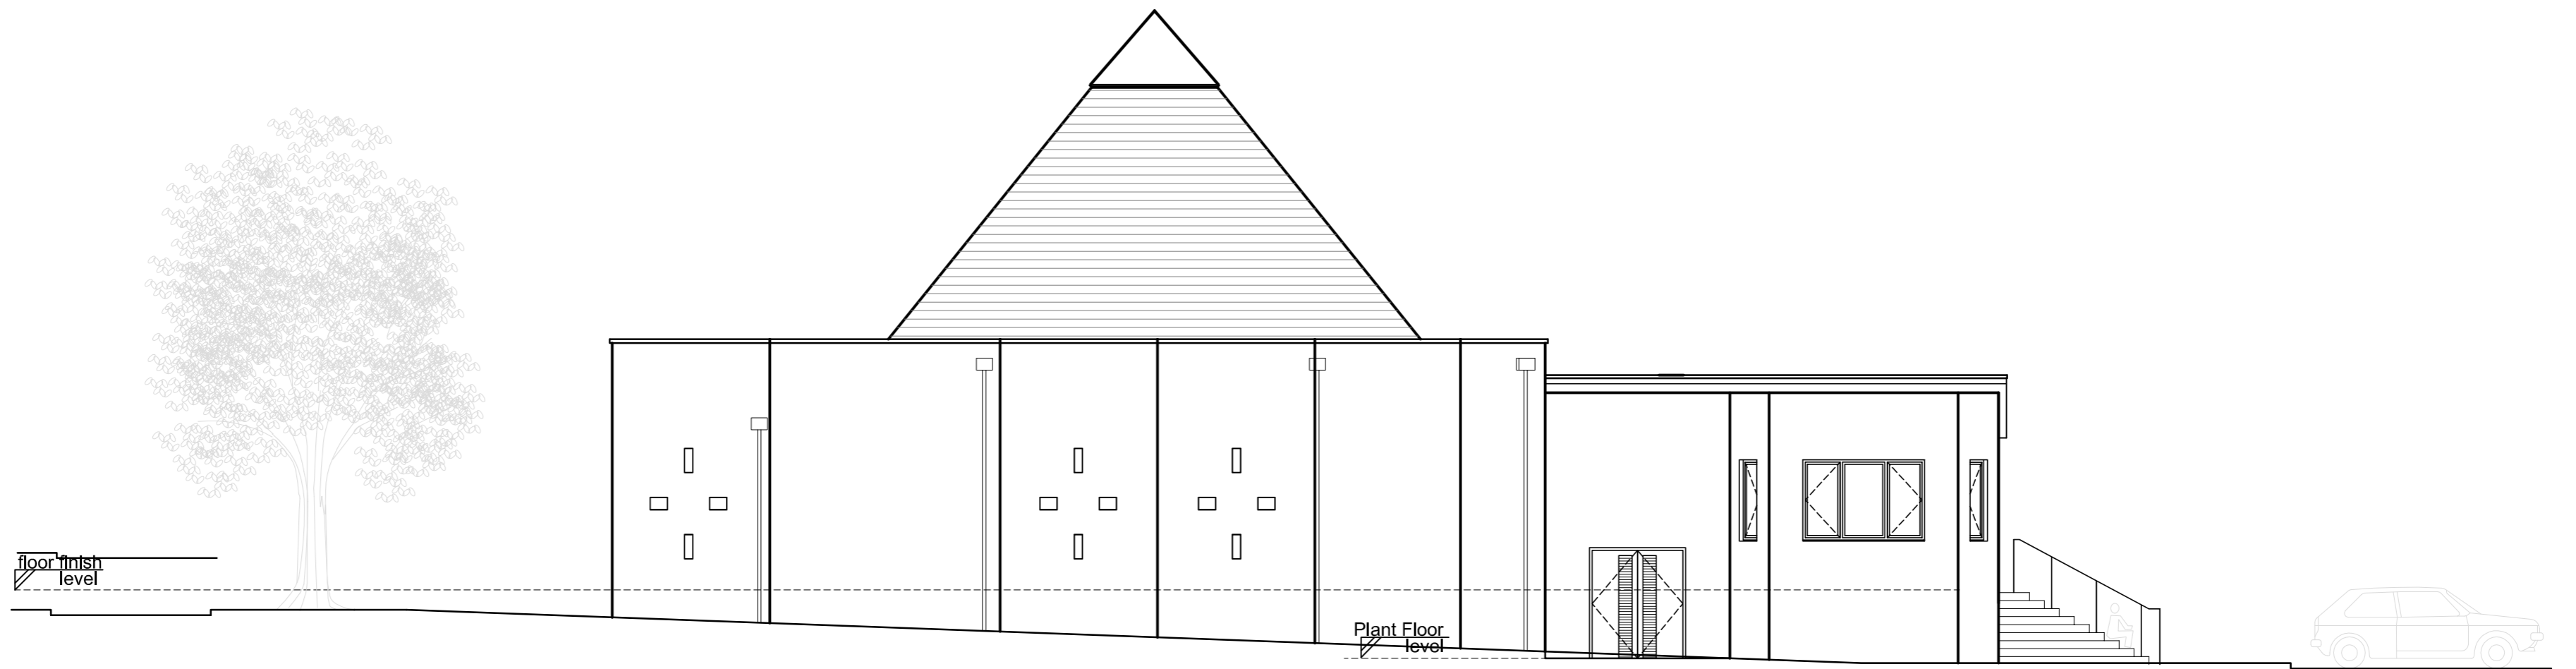


North Elevation

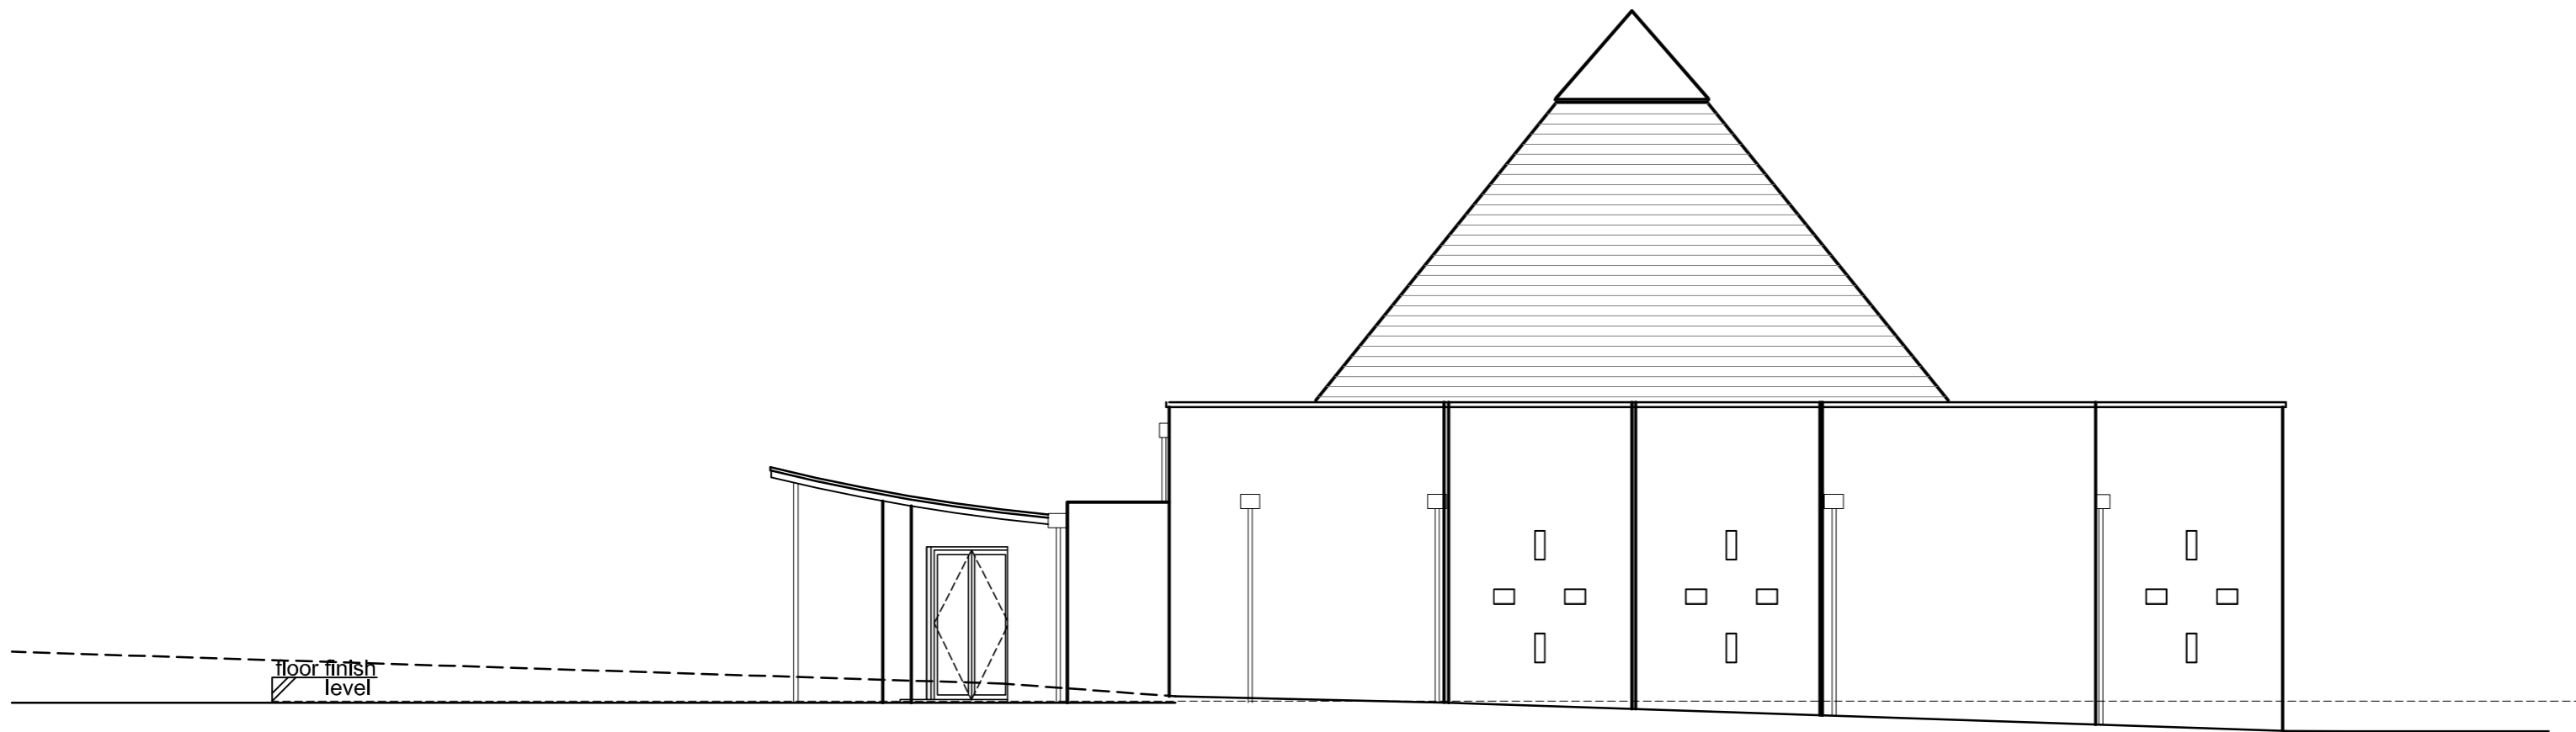

East Elevation



South Elevation

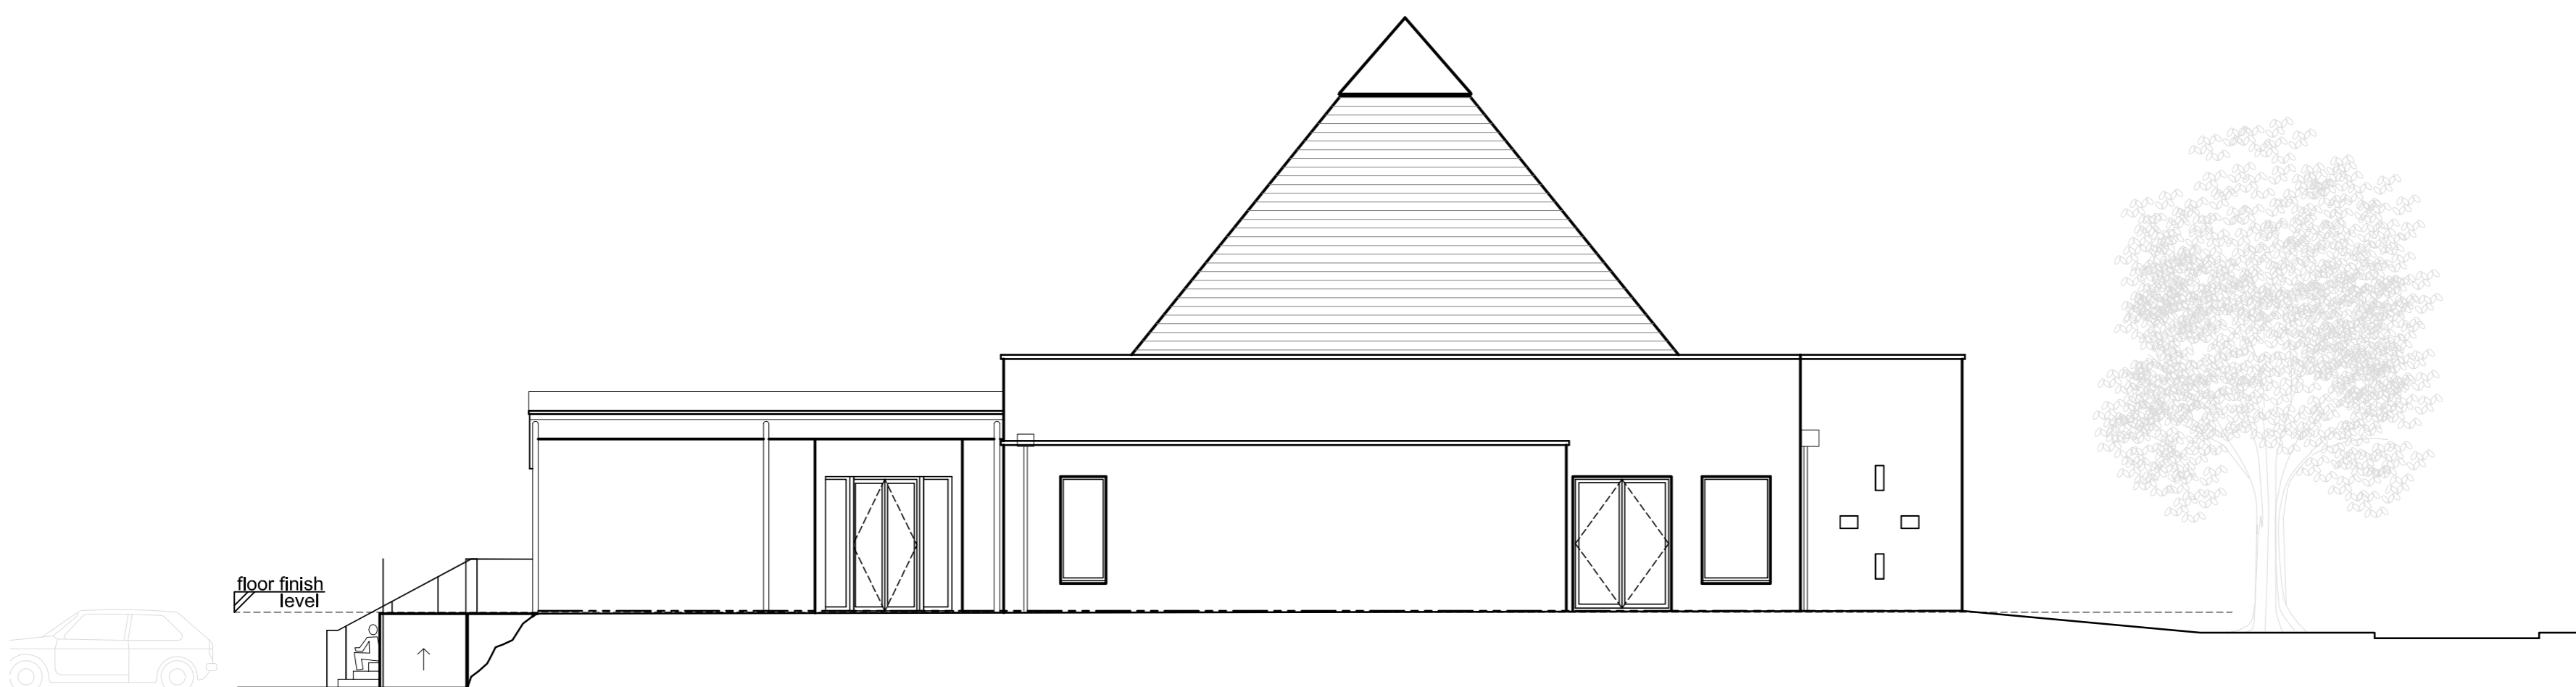

West Elevation

NOTES

This drawing and its contents are copyright.
 Do not reproduce in any way without prior permission.
 Do not scale from this drawing.
 Check all dimensions on site and notify the Architect of any discrepancies.

Symbols and references on this drawing are based on the Sarum Partnership drawing standards and Common Arrangement. Copies are available on request.

sarum architects

The Coach House, Romsey Road, Whiteparish, Salisbury, Wiltshire SP5 2RG
 tel: 01794 884241 fax: 01794 884 019
 email: rexbutland@btconnect.com

PROJECT	Whiteley Church, Whiteley	SCALE	1:100@A1	DWG NO.	REV
DRAWING TITLE	Proposed Elevations	DATE	DEC08	4389 - 03	-

REV	AMENDMENT DETAILS	DATE	DRAWN BY
-----	-------------------	------	----------